



€ 1,225,000

170M² BUILT

1,000M² PLOT

3 ROOMS

3 BATHROOMS

SEA VIEWS

SWIMMING POOL

GARDEN

TERRACE

GARAGE

STORAGE ROOM







MORAGUESPONS
MEDITERRANEAN HOUSES



MORAGUESPONS
MEDITERRANEAN HOUSES



MORAGUESPONS
MEDITERRANEAN HOUSES



MORAGUES





MORAGUESPONS
MEDITERRANEAN HOUSES





PLANTA PARCELA

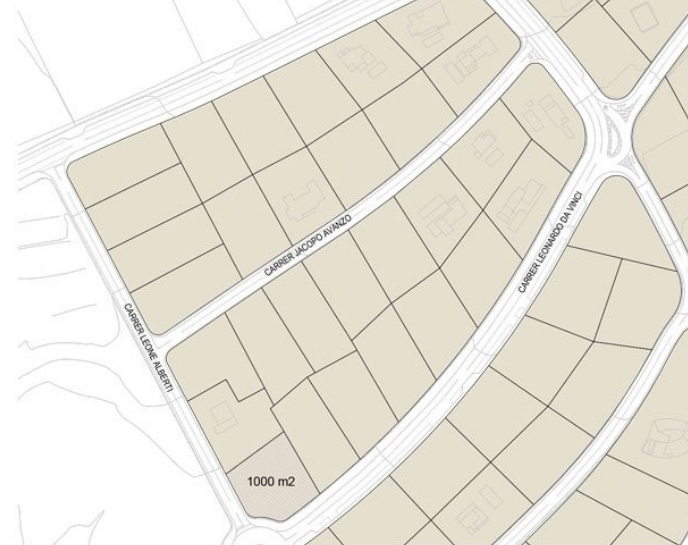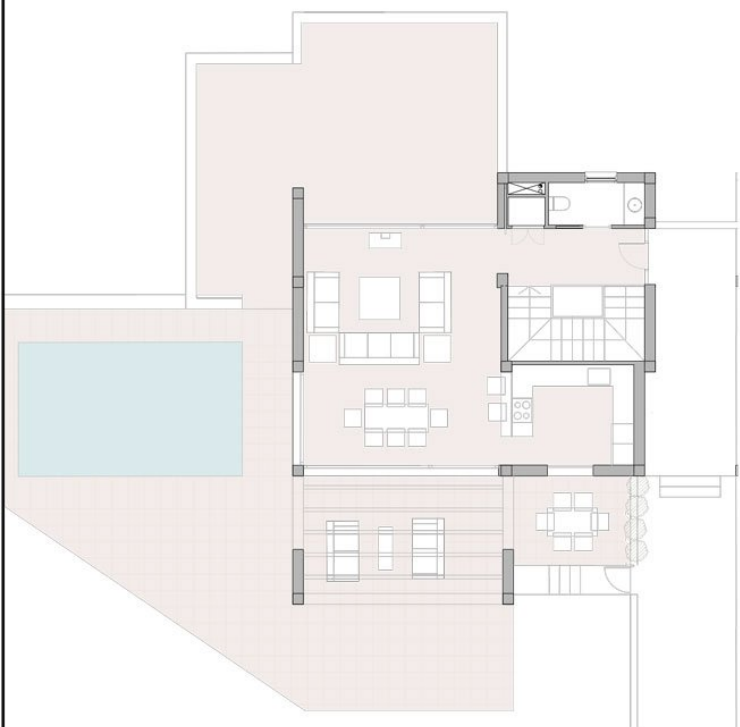

UBICACION DE PARCELA

PROYECTO: VEN DA VINCI 133

SUPERFICIES CONSTRUIDAS

PLANTA PRIMERA (NIVEL CALLE)	M2	
SUP. CONSTRUDA INTERIOR	77.85	
SUP. TERRAZA DESCUBIERTA	124.28	
SUP. TERRAZA CUBIERTA	27.75	
	229.88	TOTAL PL. PRIMERA
PLANTA BAJA (DORMITORIOS)	M2	
SUP. CONSTRUDA INTERIOR	91.83	
	91.83	TOTAL PL. BAJA
	321.71	SUP. TOTAL VIVIENDA
	M2	
SUP. PISCINA	23.66	

SUP PARCELA: 1.000,00 M2

EDIFICABILIDAD PARCELA: 165,00 M2/T

E: 1/150




MORAGUESPONS
MEDITERRANEAN HOUSES




E: GRAFICA



MORAGUESPONS
MEDITERRANEAN HOUSES

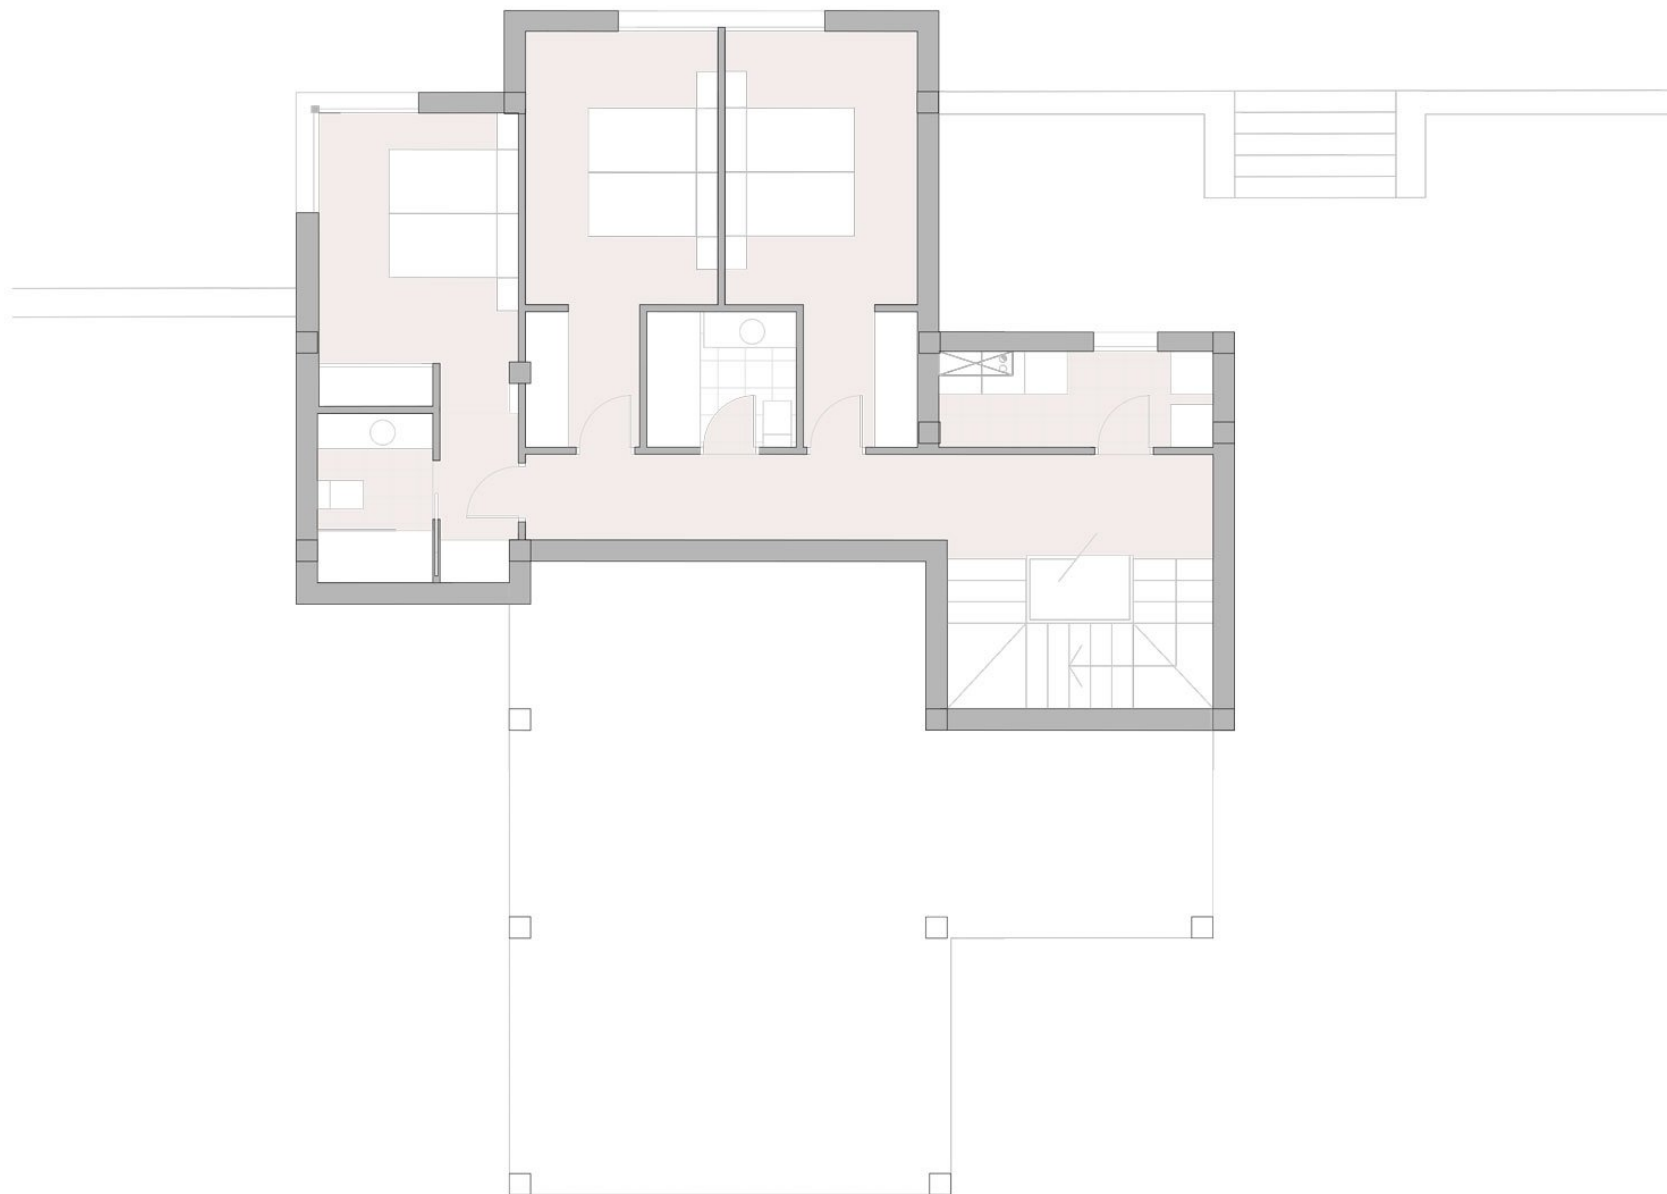

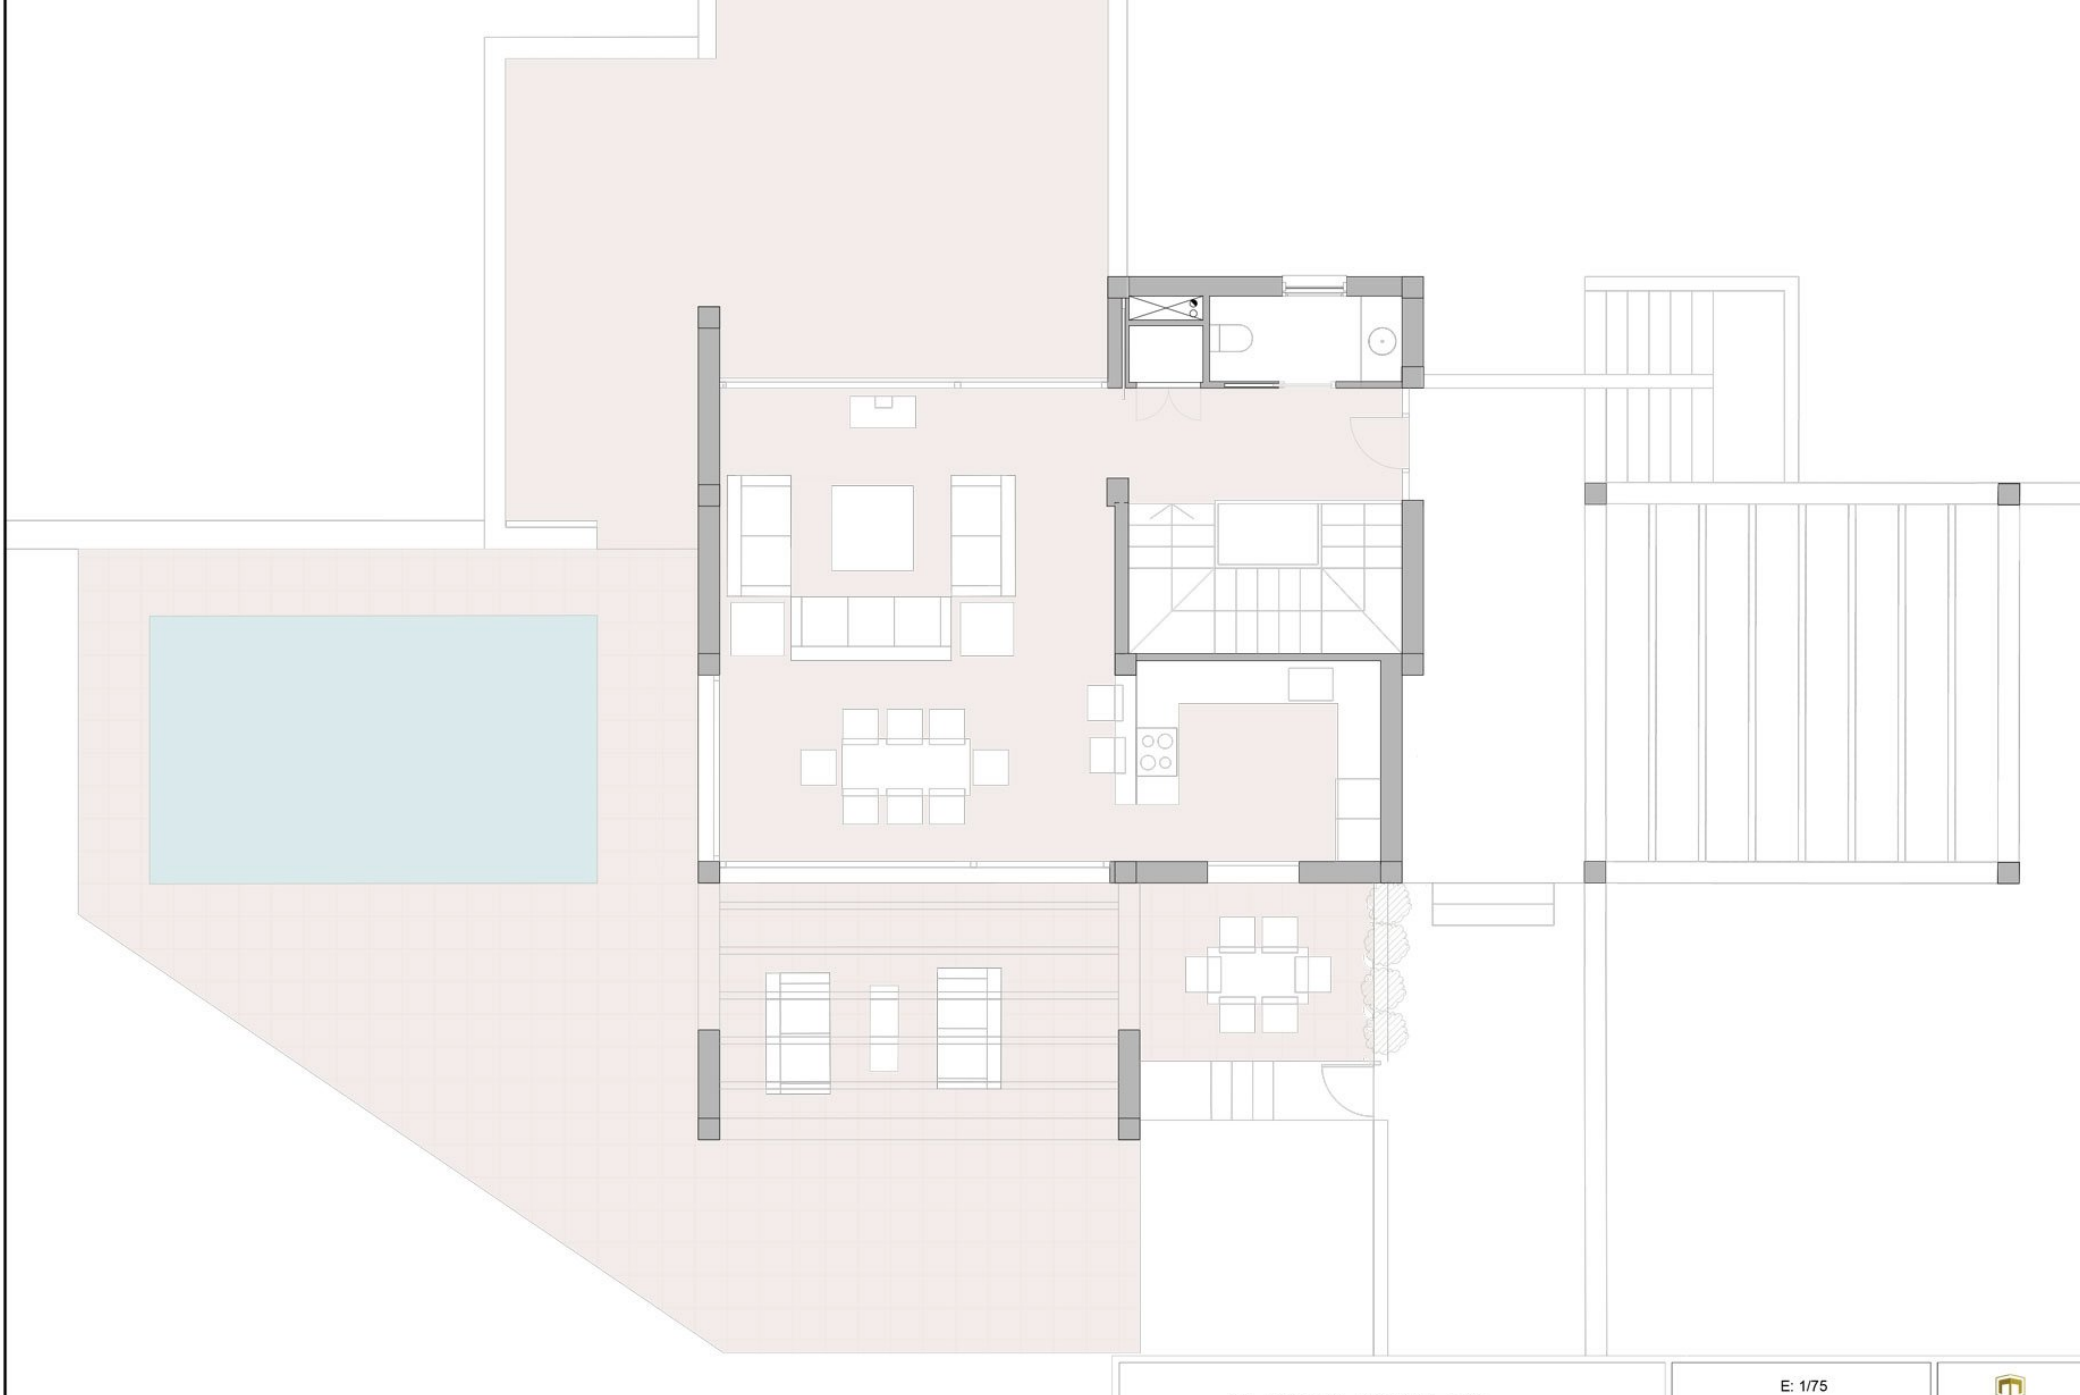

E: 1/75



MORAGUESPONS
MEDITERRANEAN HOUSES



C/ Avda. Ausias March 13, Local 4,
03730 Jávea, Alicante, Spain

+34 96 579 39 42
+34 634 067 549

info@moraguespons.es
www.moraguespons.es

M-F: 10:00-18:00
S: 10:00-14:00

